








Property Details: SHOP PREMISES 44 BROADWAY GREENFORD UB6 9PT			Surveyed and Drawn By: 
SITE LOCATION PLAN	SCALE 1:1250 @ A4		Sunnyhill House, 3-7 Sunnyhill Road London, SW16 2UG Tel: 0845 257 2023 Fax: 0845 257 2024 info@bkrfloorplans.co.uk www.bkrfloorplans.co.uk
Plans Drawn: 05.08.2013		© BKR 2013	

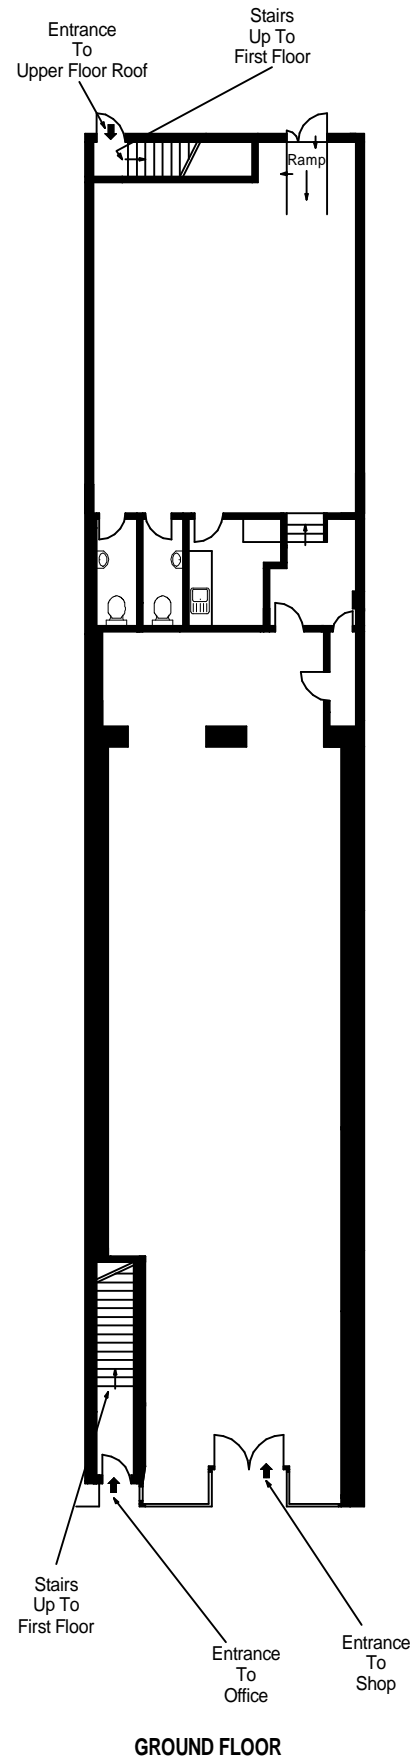

Property Details: SHOP PREMISES 44 BROADWAY GREENFORD UB6 9PT		Surveyed and Drawn By:  Sunnyhill House, 3-7 Sunnyhill Road London, SW16 2UG
SCALE 1:200 @ A3		Tel: 0845 257 2023 Fax: 0845 257 2024 info@bkrfloorplans.co.uk www.bkrfloorplans.co.uk
Plans Drawn: 05.08.2013		© BKR 2013