



PROPOSED FIRST FLOOR PLAN

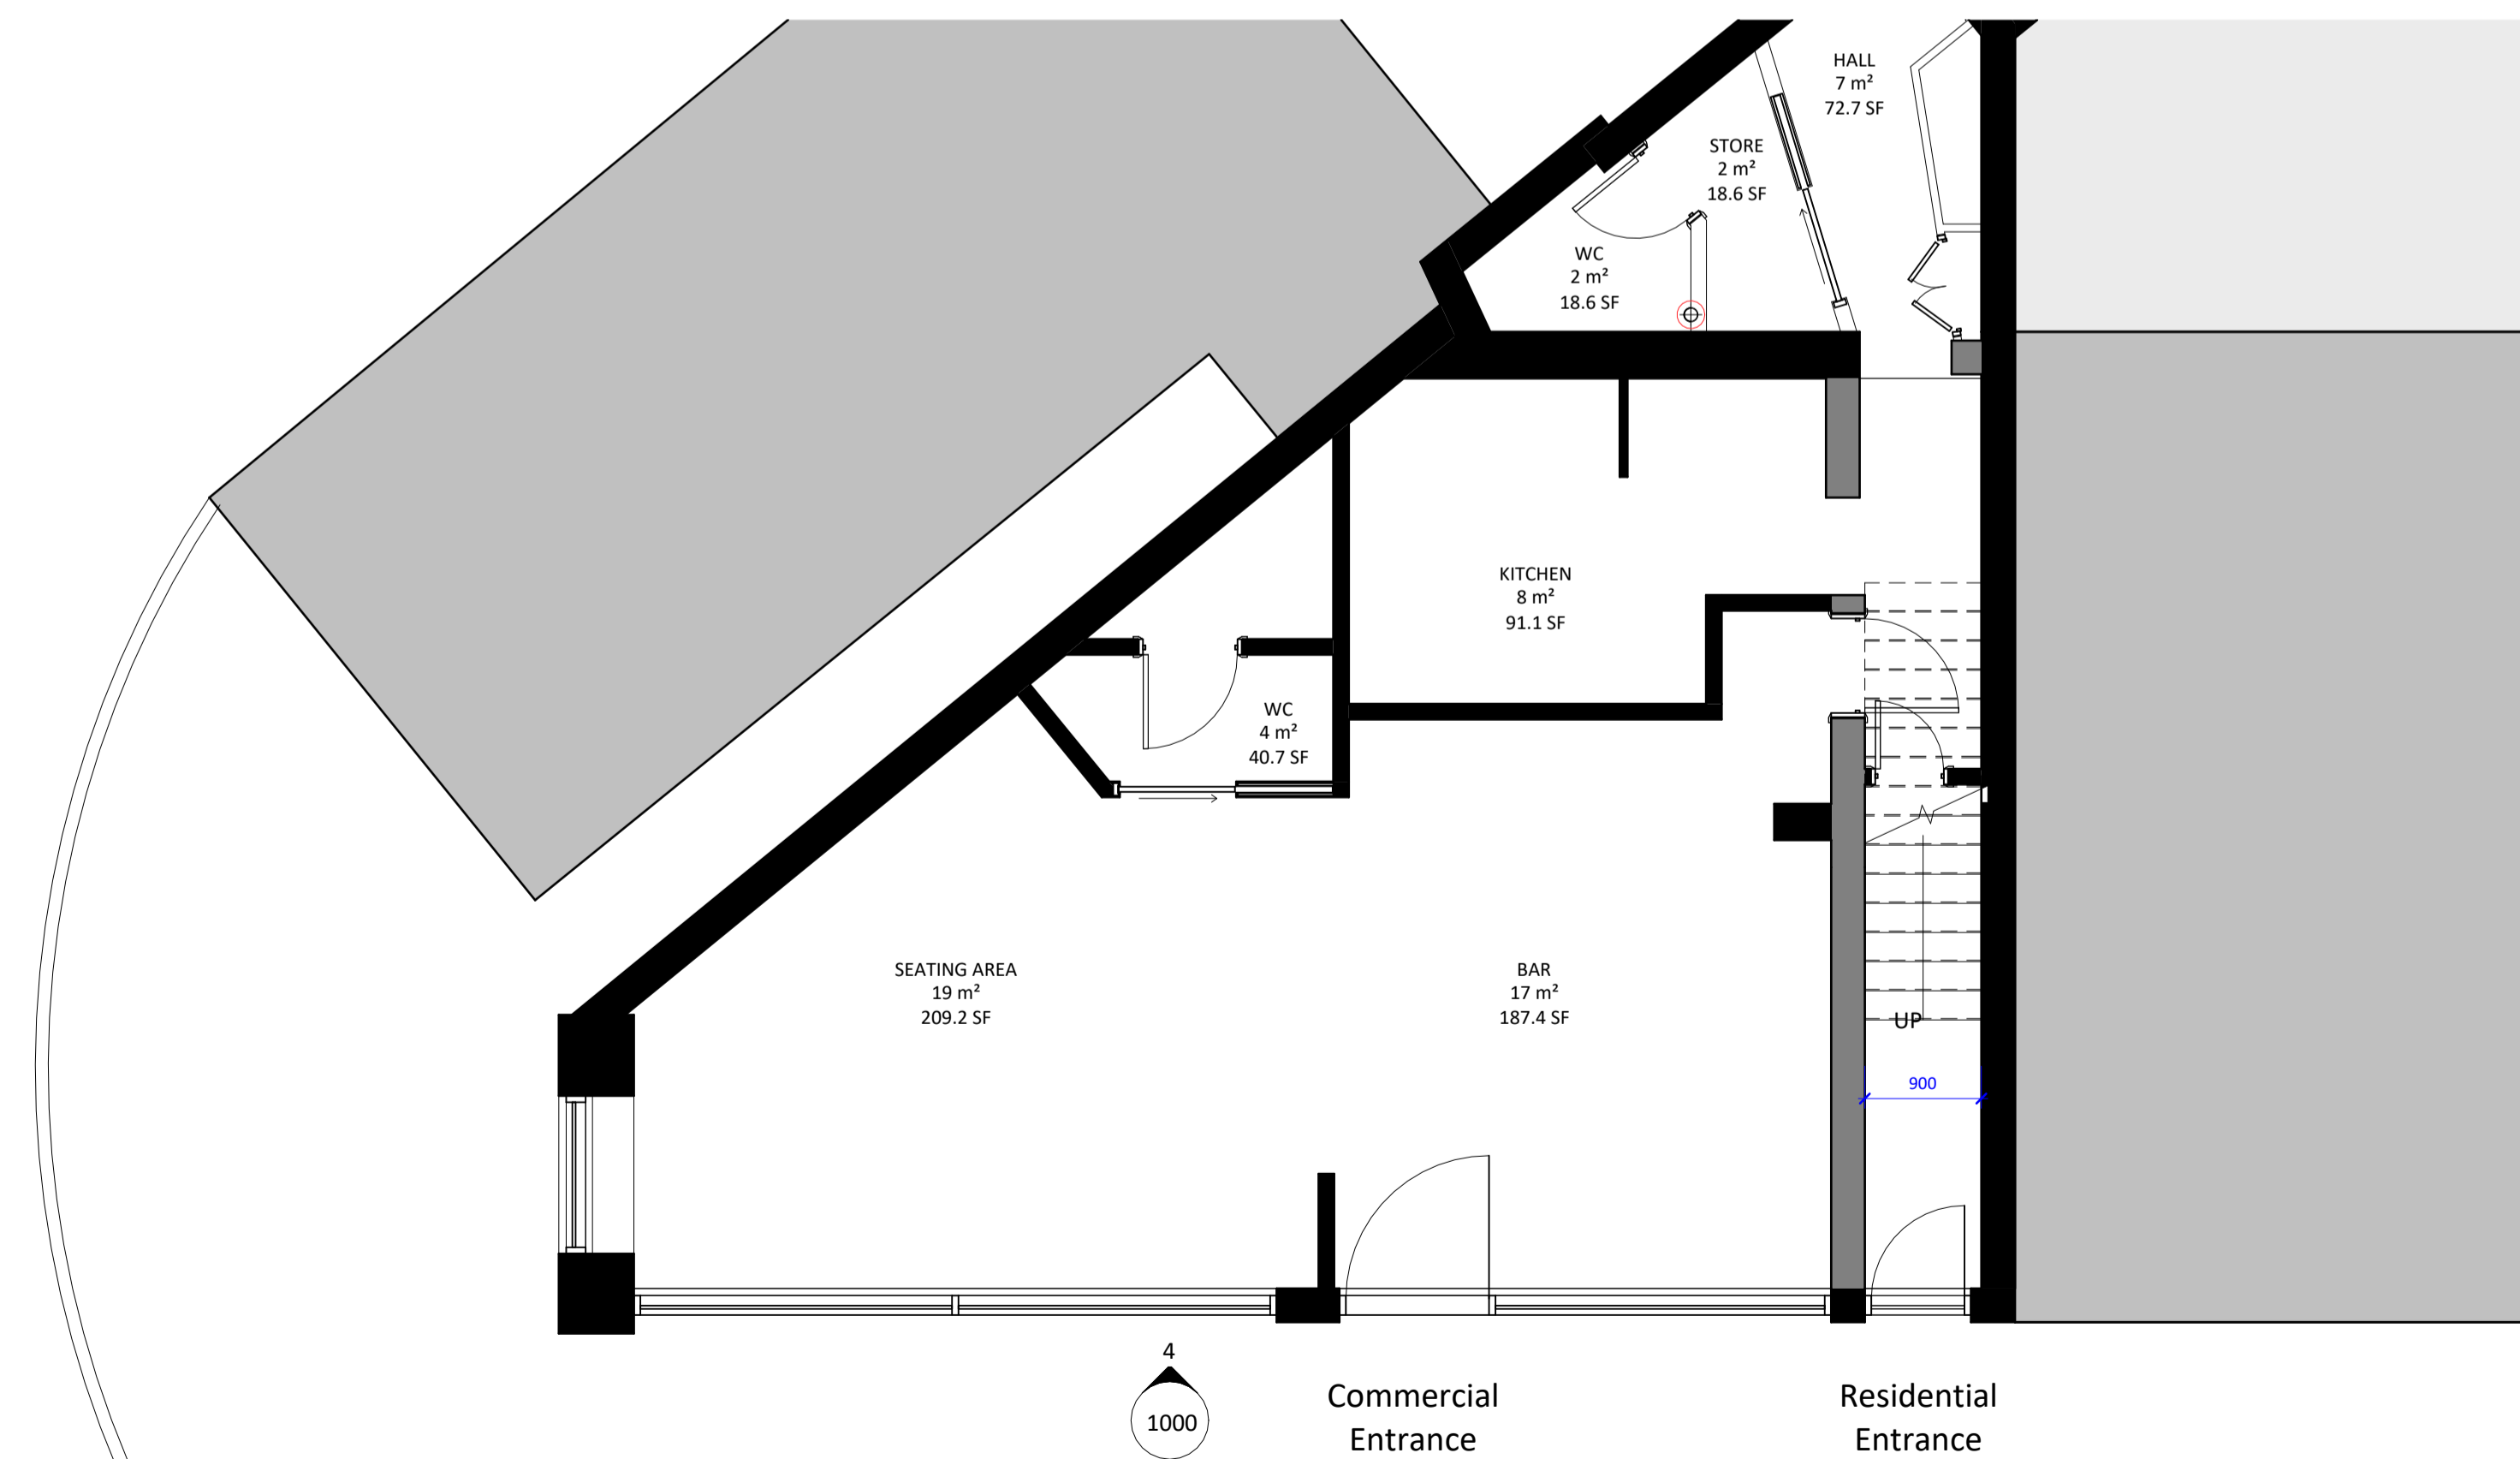

PROPOSED GROUND FLOOR PLAN (AS EXISTING)

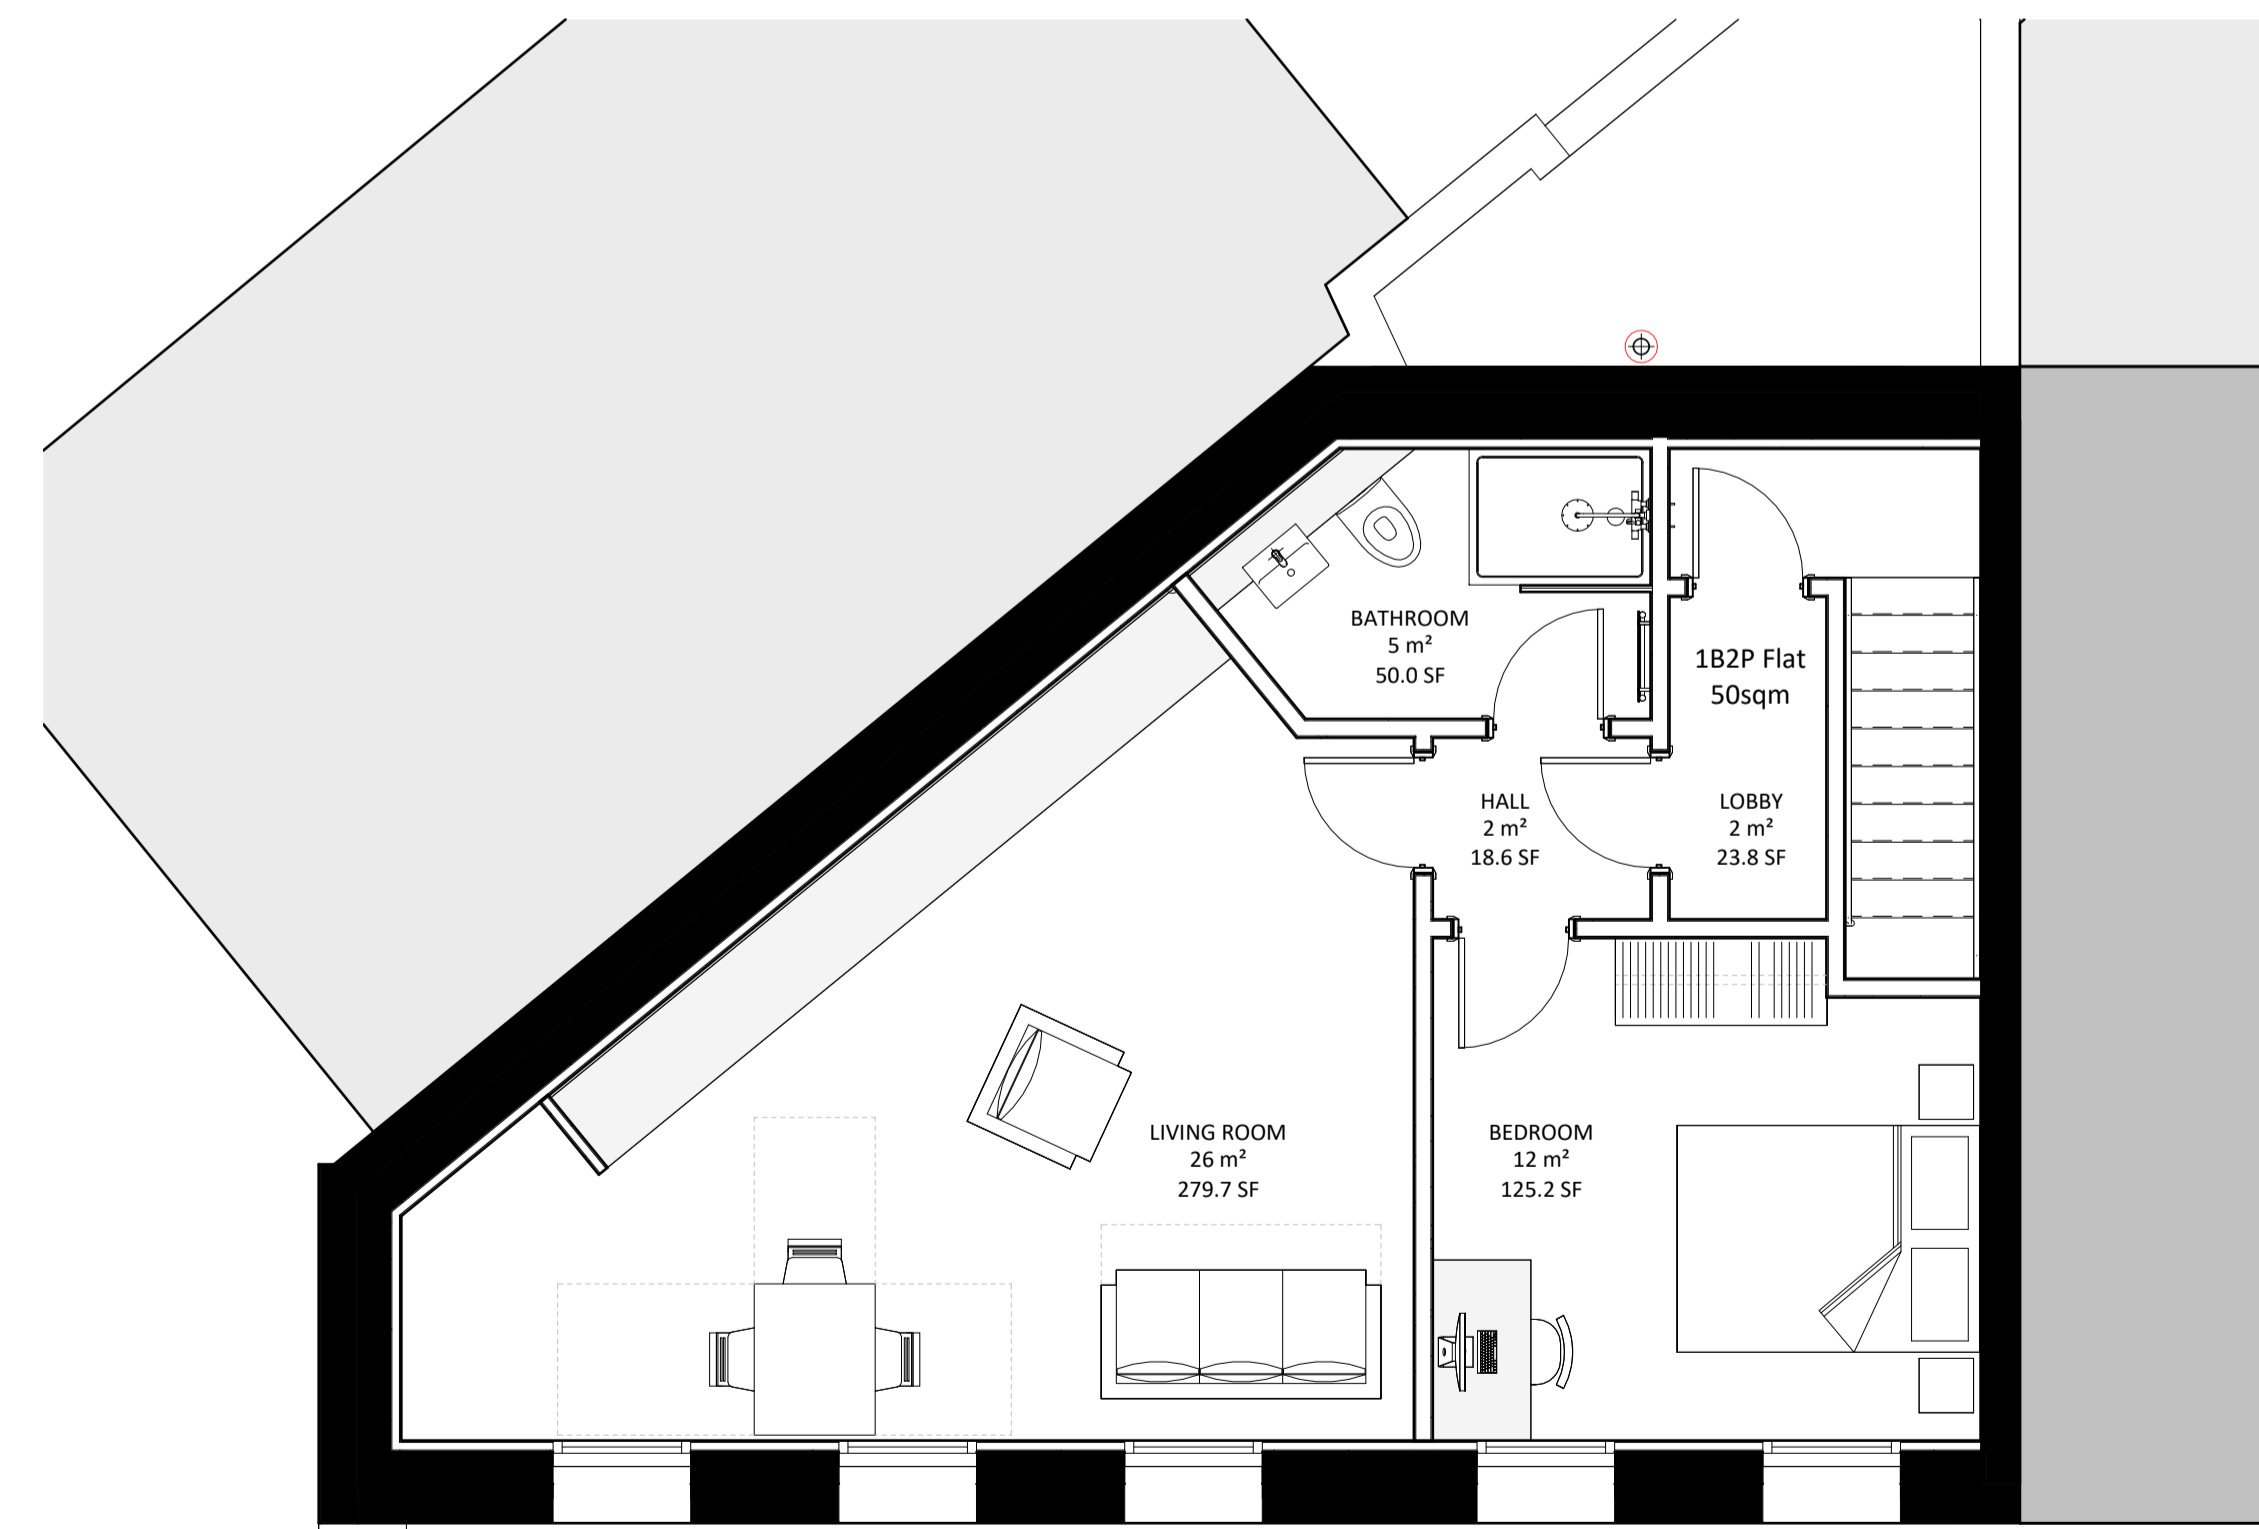

PROPOSED SECOND FLOOR PLAN



Rev	Date	Description	By	CHK'd
P1	08/01/2024	ISSUE FOR INFORMATION		

Calypso Studios

tel: +44 (0) 7749974558
email: info@calypso-studios.co.uk
www.calypso-studios.co.uk

Client
Robert Stain

Project
London Road
Isleworth

Title
GROUND FLOOR
PROPOSED PLANS - OPTION 2

Date	Scale	Issuing Discipline
01/02/2022	1 : 50@A1	ARCHITECTURE

Issue status

PLANNING

Project No	Originator	Zone	Level	Type	Role	Number	Rev
2352 - CS - ZZ - XX - DR - A - 1000							P1

Important note:

© Copyright - Calypso Studios