


Location:
**15 - 19 YORK STREET,
TWICKENHAM,
LONDON
TW1 3JZ**

Drawing title:
GROUND FLOOR DEMISE PLAN


PLAN SCALE 1:100 @ A3

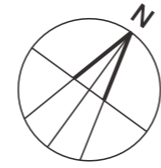

Drawing number:
DT - TW13JZ - 1 - 02

Drawing title:
LOCATION PLAN

PLAN SCALE 1:500 @ A3

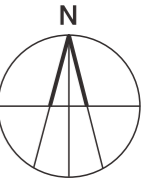


Legend:  Demised property

Date: 28/08/2018
Derek Tremellen
Revision: 1

Legend:  Demised property

SCALE  0 4 8 12 16 20 Metres

GROUND FLOOR

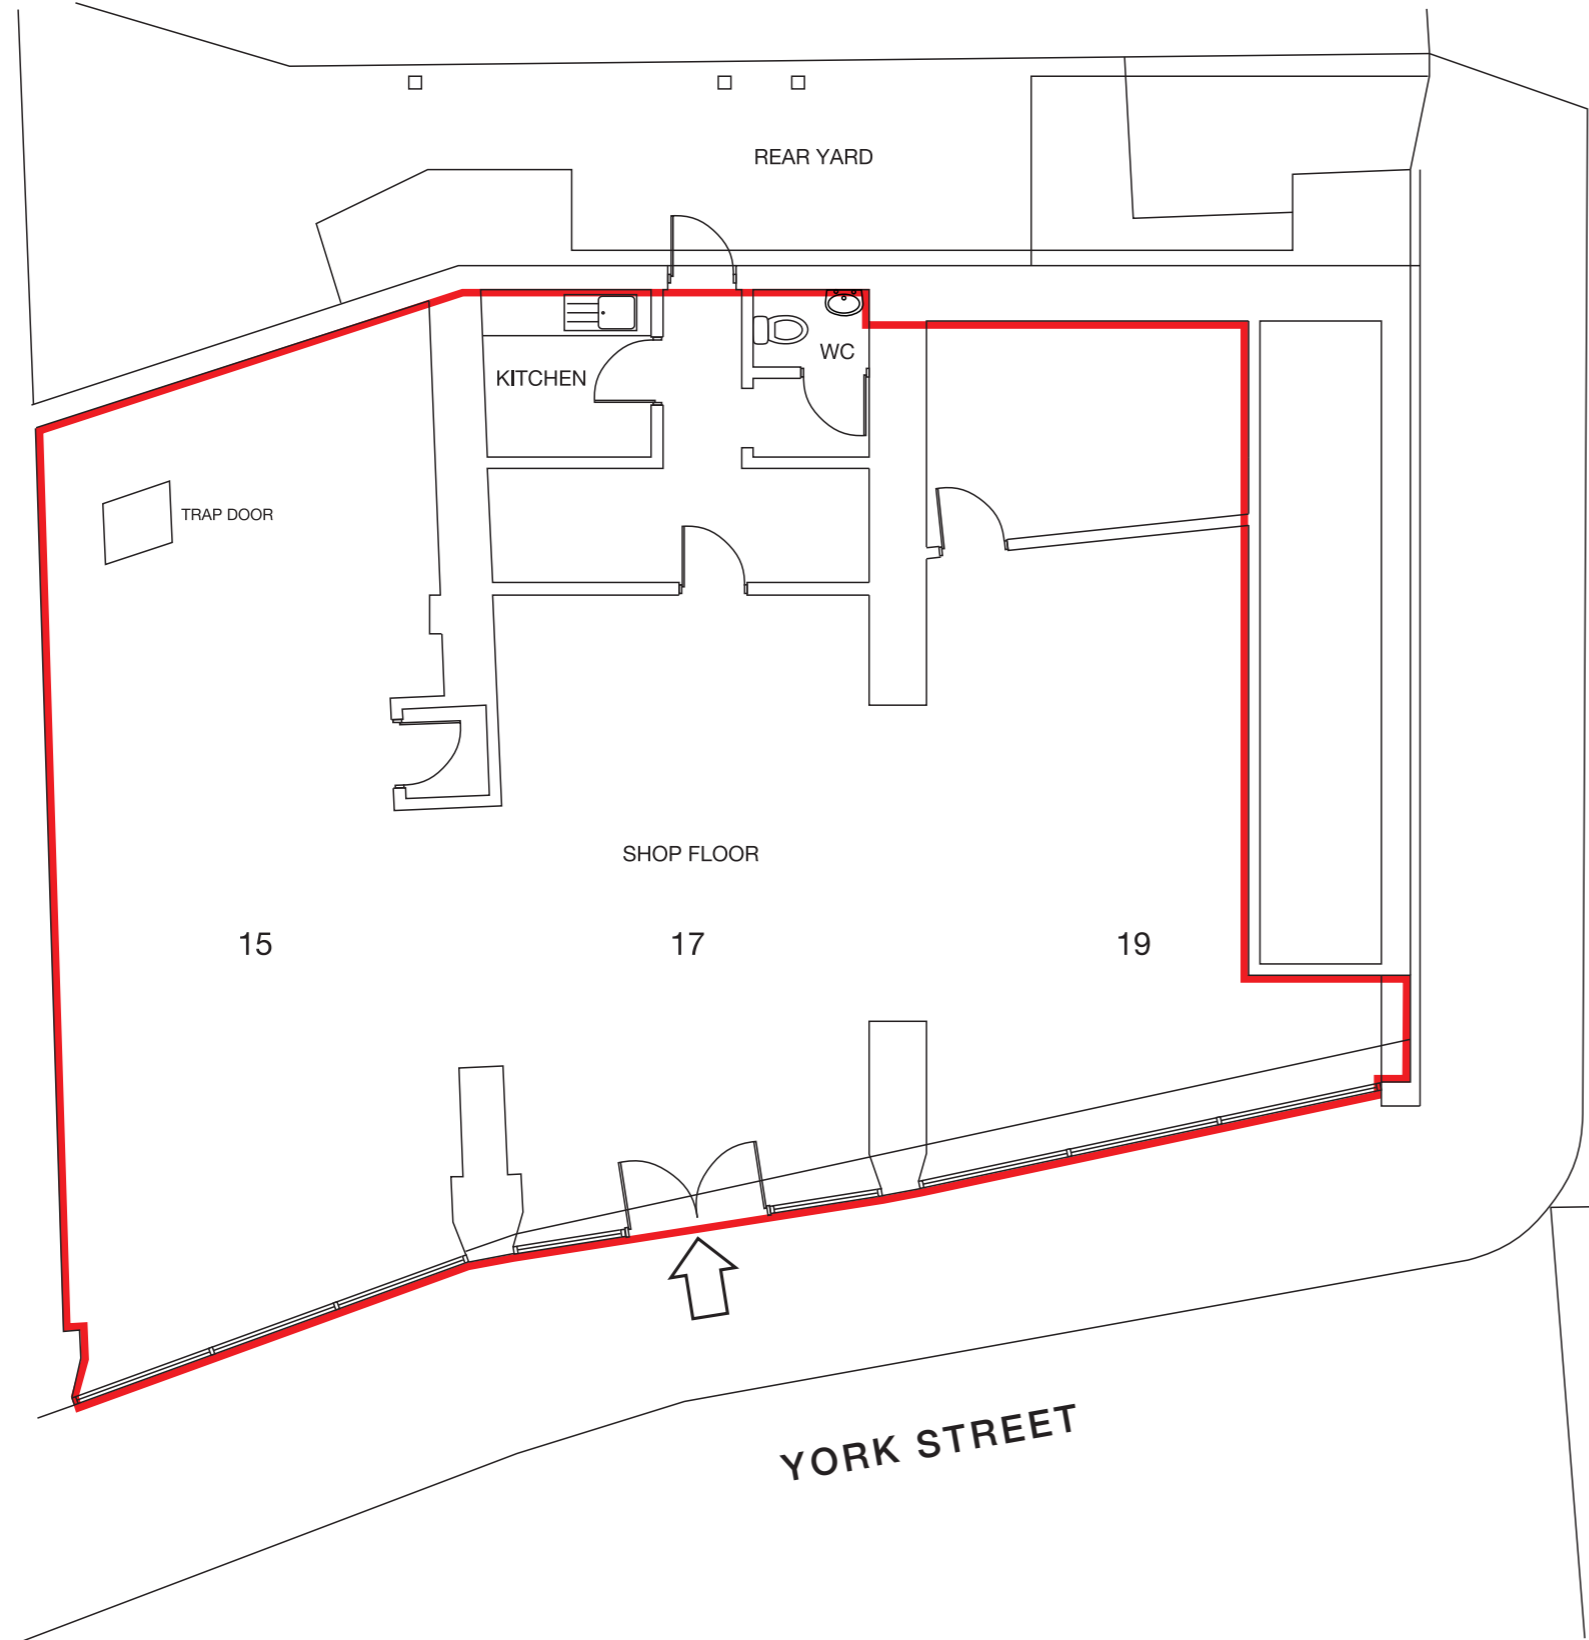

GARFIELD ROAD

