
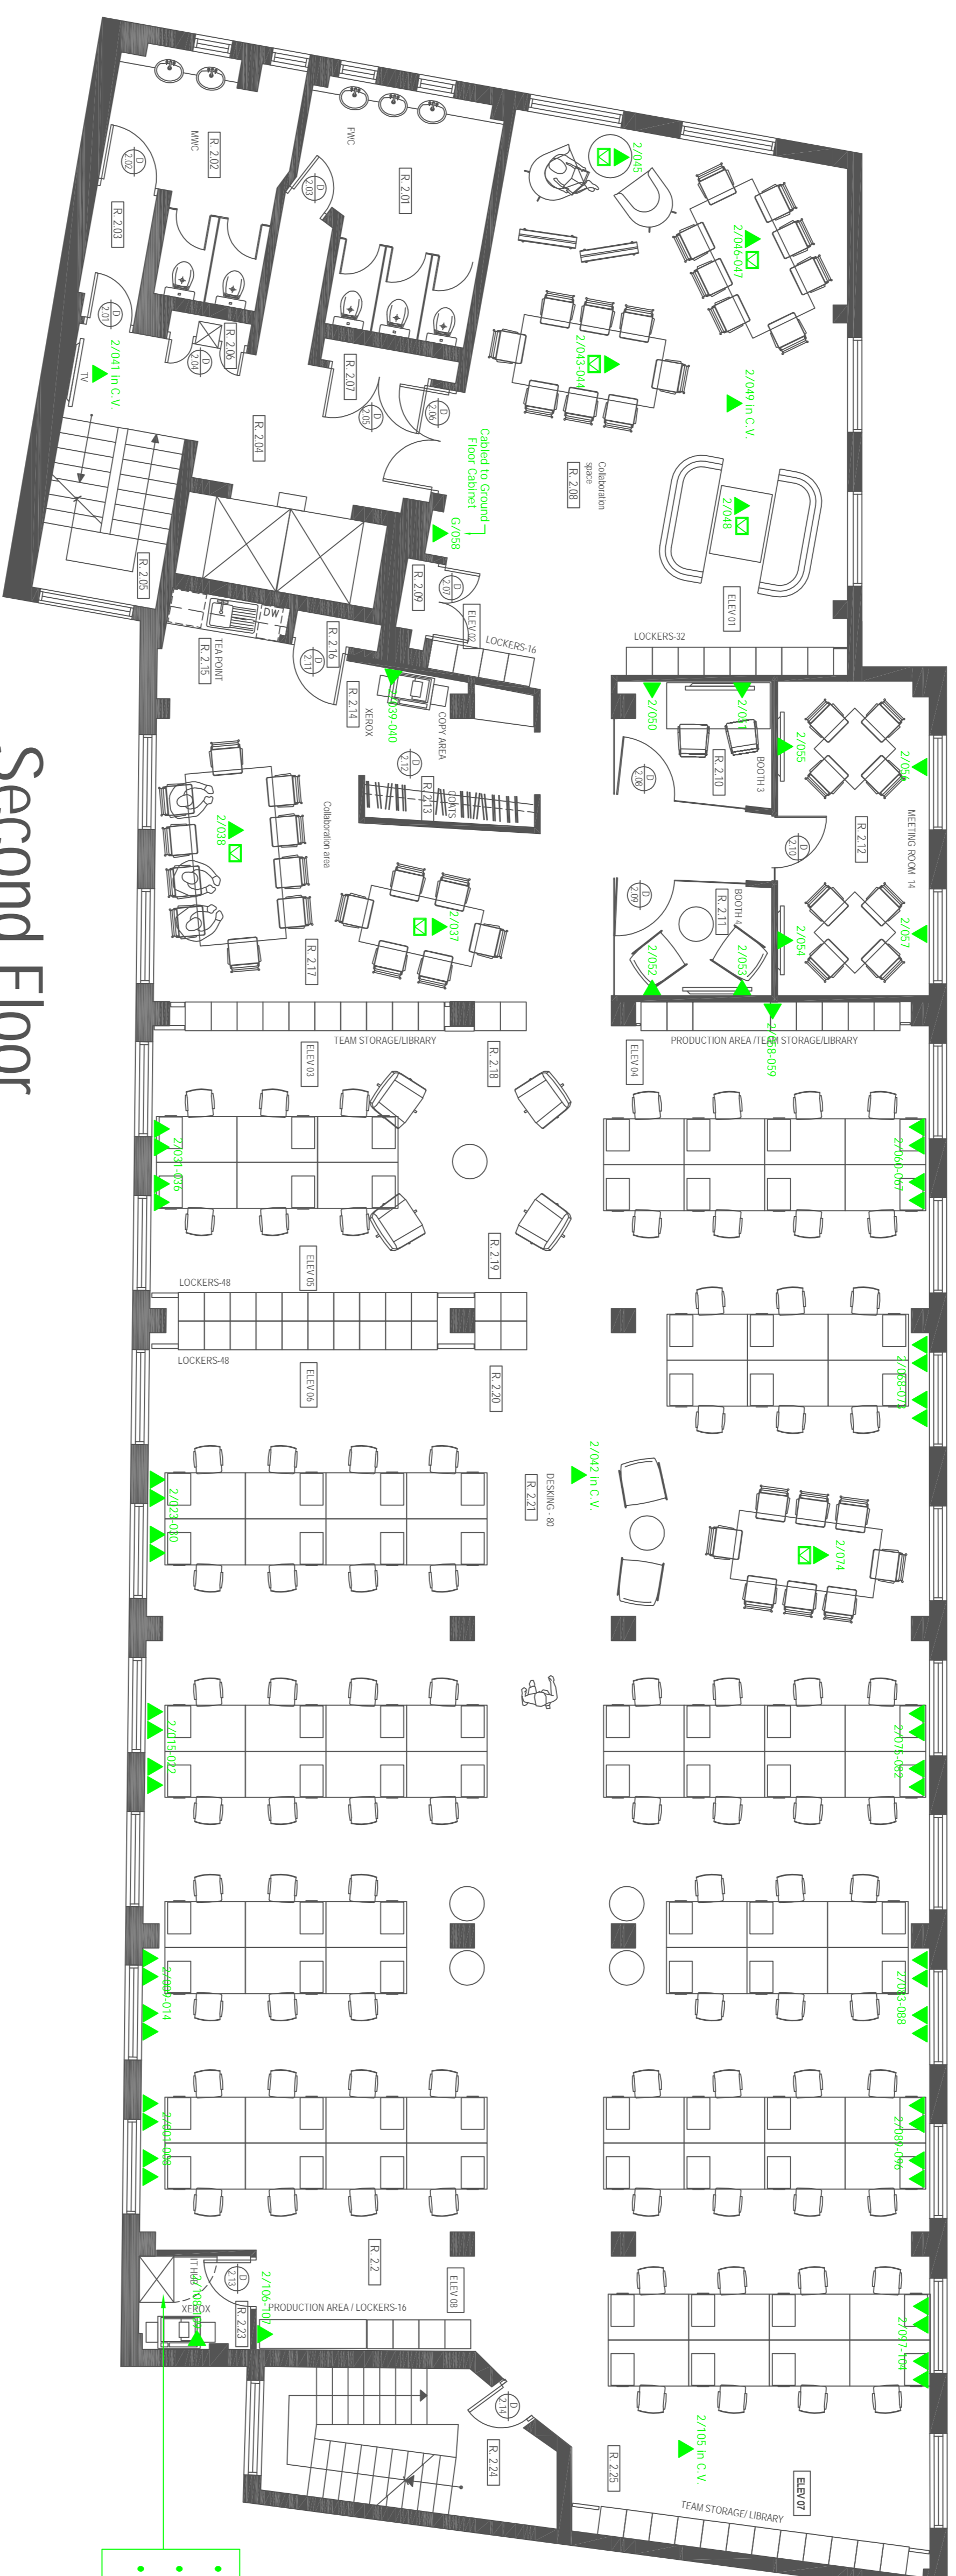


Datalan Legend

- G/099-G/100  New Data Point
- G/101 in C.V.  New Data Point Mounted in Ceiling Void
-  Data Cable Routes
-  Floor Box



Second Floor

- 5no Cmc interlink cables to Grid Floor (2-G/1 to 5)
- 4no Fibre pairs to 1st Floor (2-1/1 to 4)
- 4no Fibre pairs to Grid Floor (2-G/ 1 to 4)

DATALAN
Installations Ltd

21 Hood Crescent
Wailisdow
Bournemouth
Dorset
BH10 4DA
t: 07946 34566
e: idrawca@btinternet.com
w: www.idcad.co.uk

i:draw
drawn from experience

Client:

VSO international

Project:

100 London Road
Kingston Upon Thames

Title:

Datalan Installations Ltd
Second Floor
AS FITTED

Scale:

1:100@A2

Date:

29.06.13

Drawn by:

CJT

Drawing Number:

AS-FITTED 03

Revision: